


# ORANA ESTATE STAGE 1 BUILDING ENVELOPES

## BUILDING ENVELOPES

### SIDE SETBACKS

FOR LOTS IDENTIFIED THUS: ★, A BUILD TO BOUNDARY ALLOWANCE ONLY APPLIES TO THE SIDE OF THE LOT WHERE THE CROSSOVER EXISTS. A SETBACK OF AT LEAST 1 METRE MUST BE PROVIDED FOR THE OPPOSITE SIDE BOUNDARY.

Ⓣ DENOTES DWELLINGS ON THOSE LOTS MUST BE DOUBLE STOREY.

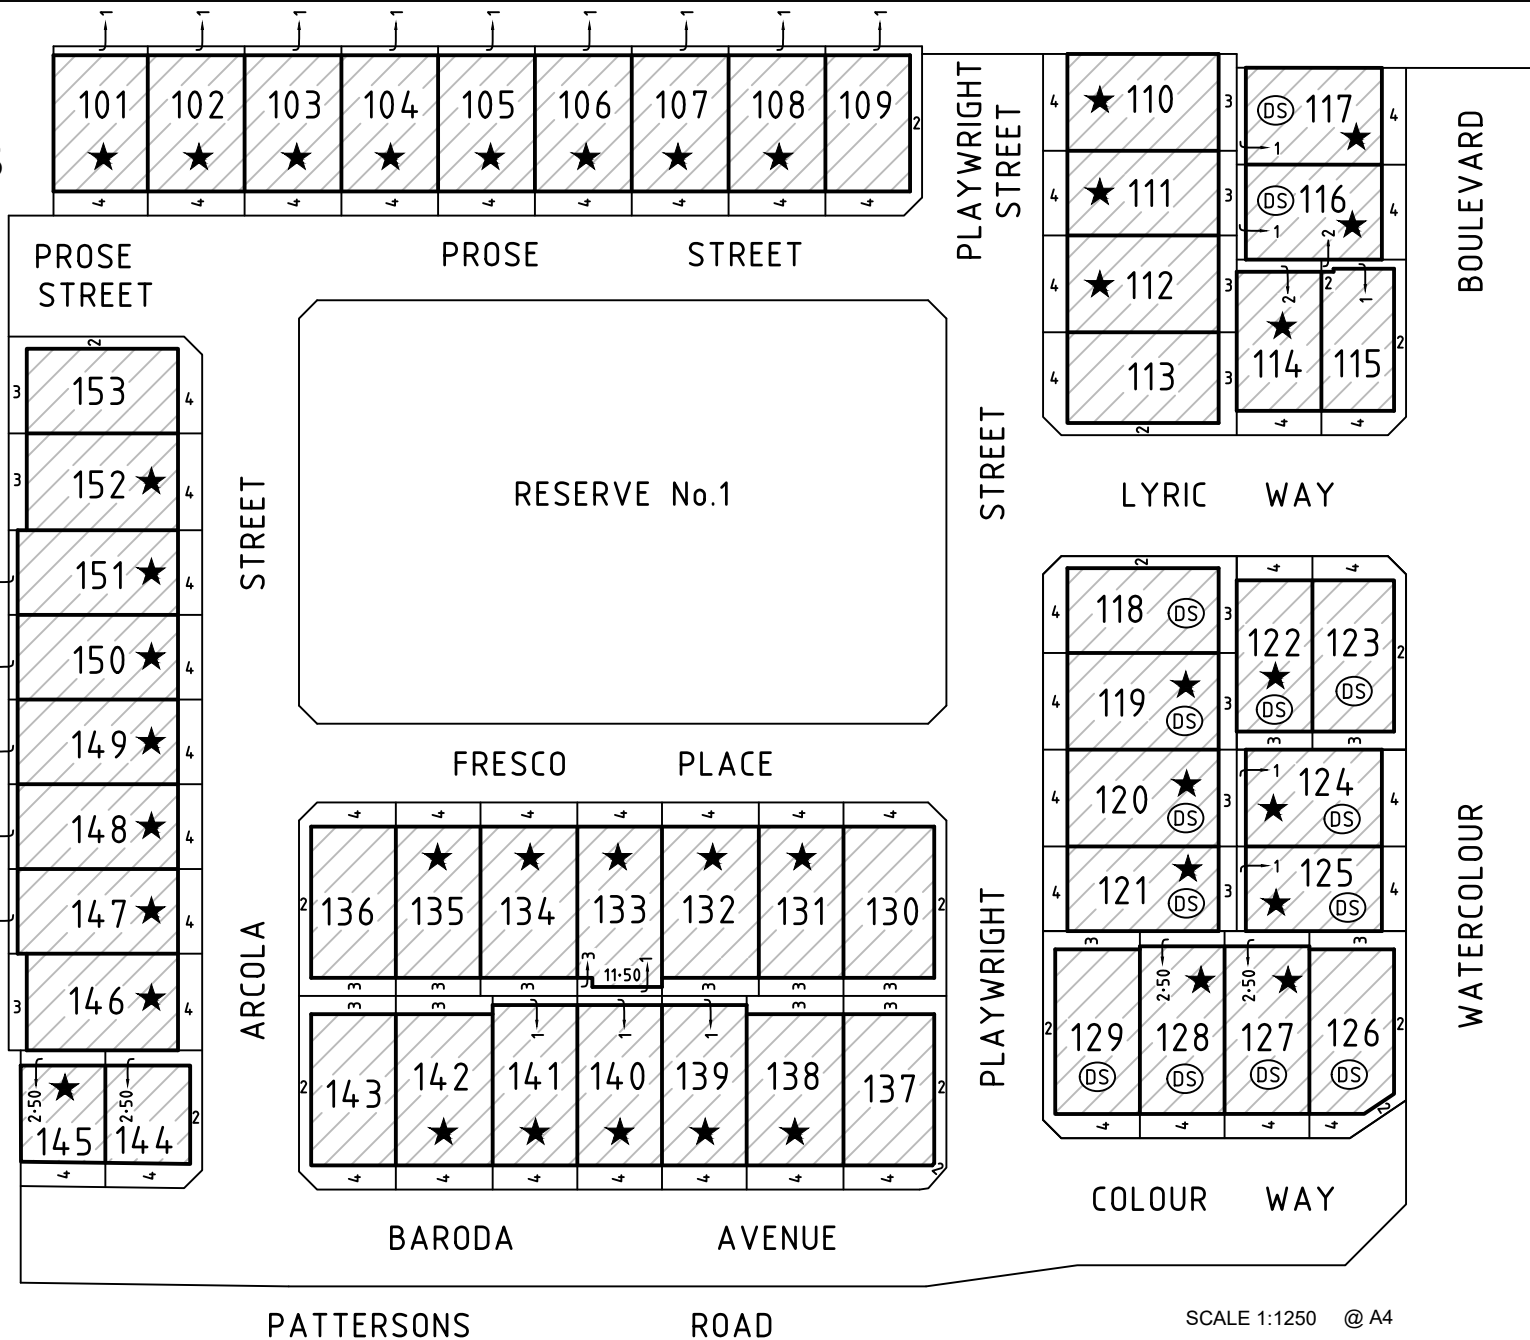

**BW** Beveridge Williams  
development & environment consultants  
Melbourne ph : 03 9524 8888  
www.beveridgewilliams.com.au

Ref: 0900228/1 Ver H  
0900228-01-BE-Ver H.dwg

