



BUILDING
ENVELOPE ZONE

PLAN / DOCUMENT AS REQUIRED UNDER CONDITION OF PERMIT
PLANNING AND ENVIRONMENT ACT 1987
WYNDHAM PLANNING SCHEME

BUILDING ENVELOPES

PS848741B - STAGE 1

UNITY PARK - TARNEIT


Permit No: WYP11430/19.07

Condition No: 3

Sheet: 1 of 3

Approved by: Ray Lin
WYNDHAM CITY COUNCIL

Date: 29 September 2021

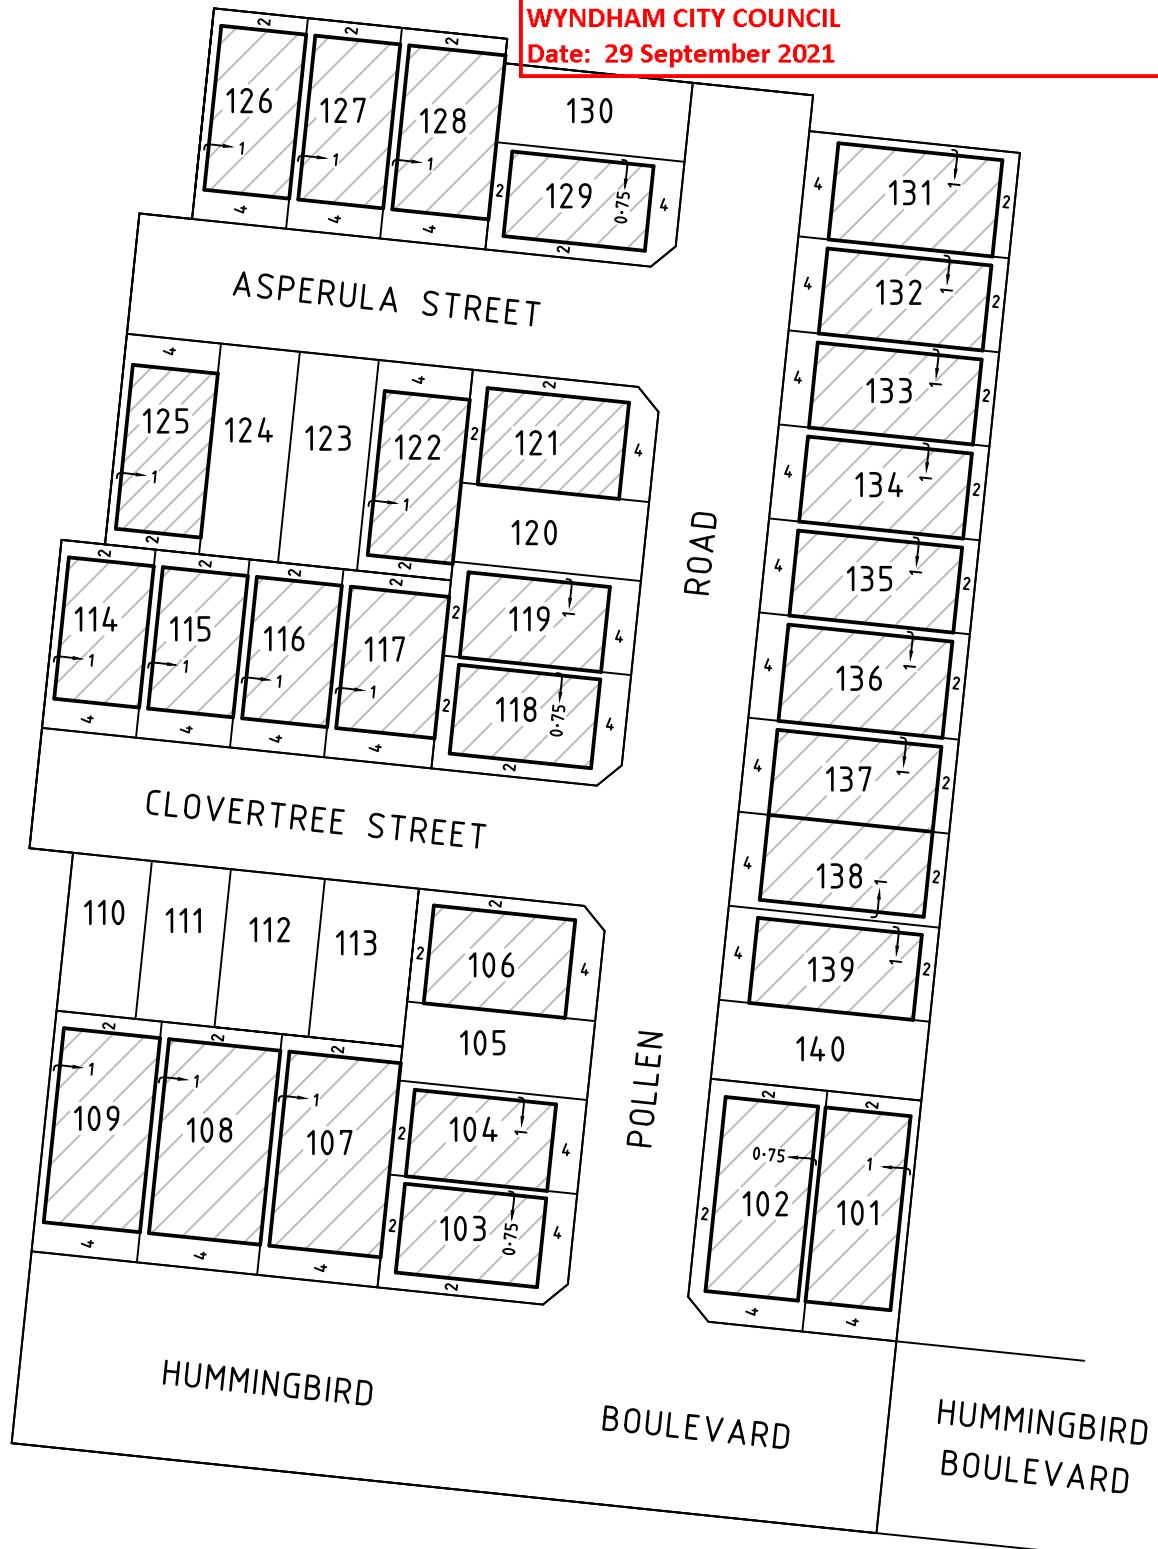

Beveridge Williams

development & environment consultants

Melbourne ph : 03 9524 8888

www.beveridgewilliams.com.au

Unity Park



BUILDING
ENVELOPE ZONE

SCALE 1:800 @ A4

8 0 8 16 24 32 40

LENGTHS ARE IN METRES

Sheet 1 of 2

PLAN / DOCUMENT AS REQUIRED UNDER CONDITION OF PERMIT
PLANNING AND ENVIRONMENT ACT 1987
WYNDHAM PLANNING SCHEME

BUILDING ENVELOPES PS902121K - STAGE 2 UNITY PARK - TARNEIT

Permit No: WYP11430/19.07


Condition No: 3

Sheet: 2 of 3

Approved by: Ray Lin
WYNDHAM CITY COUNCIL

Date: 29 September 2021

MGA2020 ZONE 55

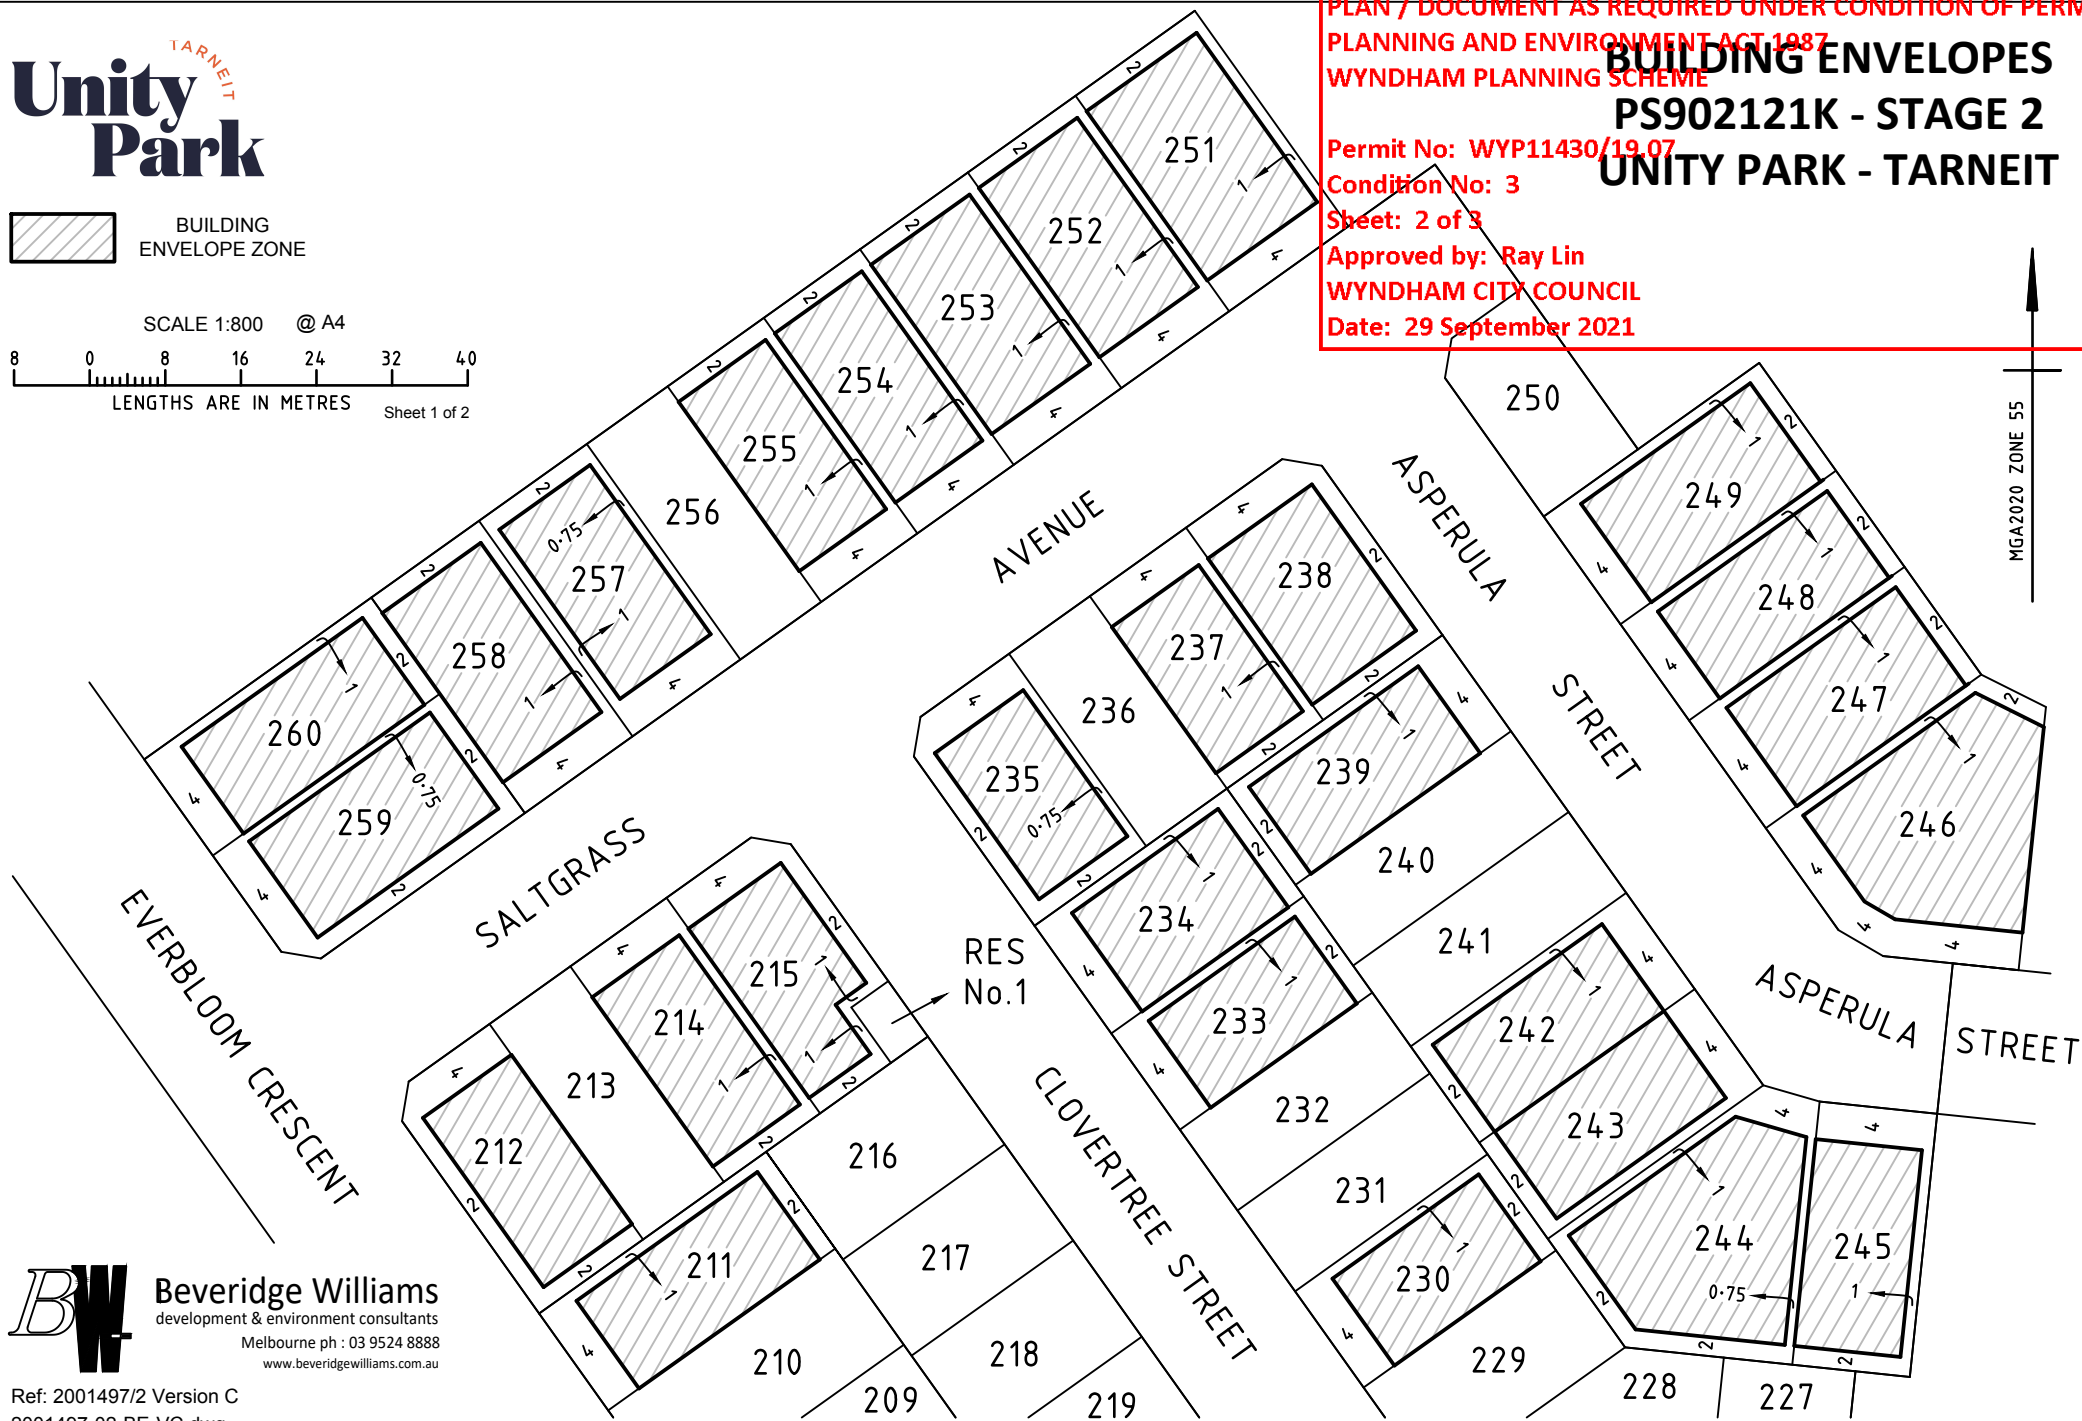

SEE SHEET 2



Beveridge Williams

development & environment consultants

Melbourne ph : 03 9524 8888

www.beveridgewilliams.com.au

Ref: 2001497/2 Version C

2001497-02-BE-VC.dwg

Unity Park


TARNEIT



BUILDING
ENVELOPE ZONE




BUILDING ENVELOPES PS902121K - STAGE 2 UNITY PARK - TARNEIT

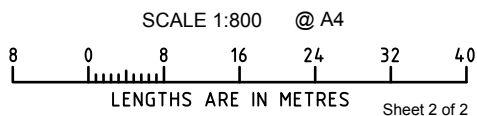

Sheet 2 of 2

BW Beveridge Williams
development & environment consultants
Melbourne ph : 03 9524 8888
www.beveridgewilliams.com.au

Ref: 2001497/2 Version C
2001497-02-BE-VC.dwg

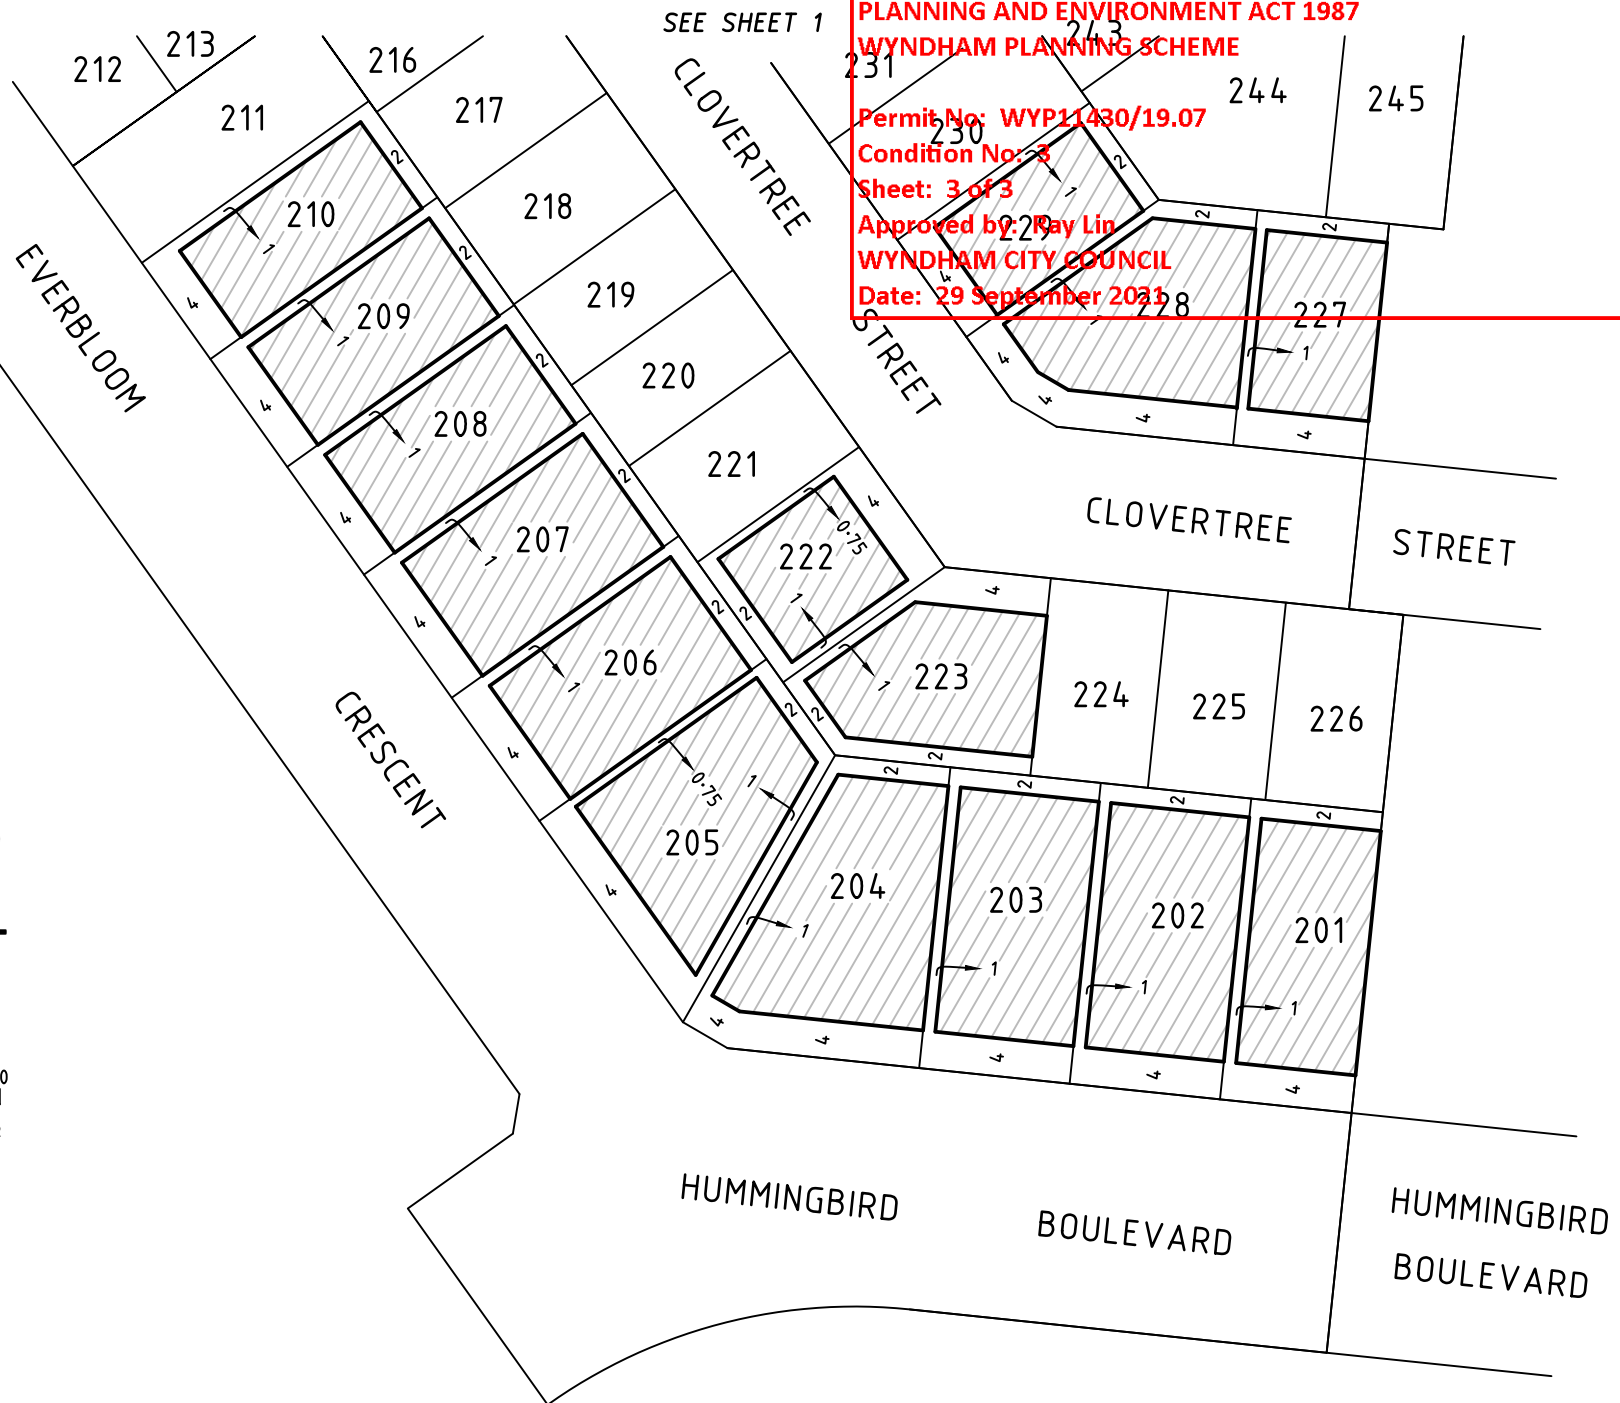

PLAN / DOCUMENT AS REQUIRED UNDER CONDITION OF PERMIT
PLANNING AND ENVIRONMENT ACT 1987
WYNDHAM PLANNING SCHEME
Permit No: WYP11430/19.07
Condition No: 3
Sheet: 3 of 3
Approved by: Ray Lin
WYNDHAM CITY COUNCIL
Date: 29 September 2021