
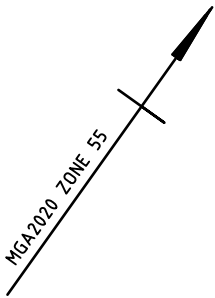


# Unity Park

TARNEIT

 BUILDING ENVELOPE ZONE




PLAN / DOCUMENT AS REQUIRED UNDER CONDITION OF PERMIT  
PLANNING AND ENVIRONMENT ACT 1987  
WYNDHAM PLANNING SCHEME

## BUILDING ENVELOPES PS904396G - STAGE 4 UNITY PARK - TARNEIT


Permit No: WYP11430/19.22  
Condition No: 3  
Sheet: 1 of 2  
Approved by: Nick Robinson

WYNDHAM CITY COUNCIL  
Date: 19 October 2023

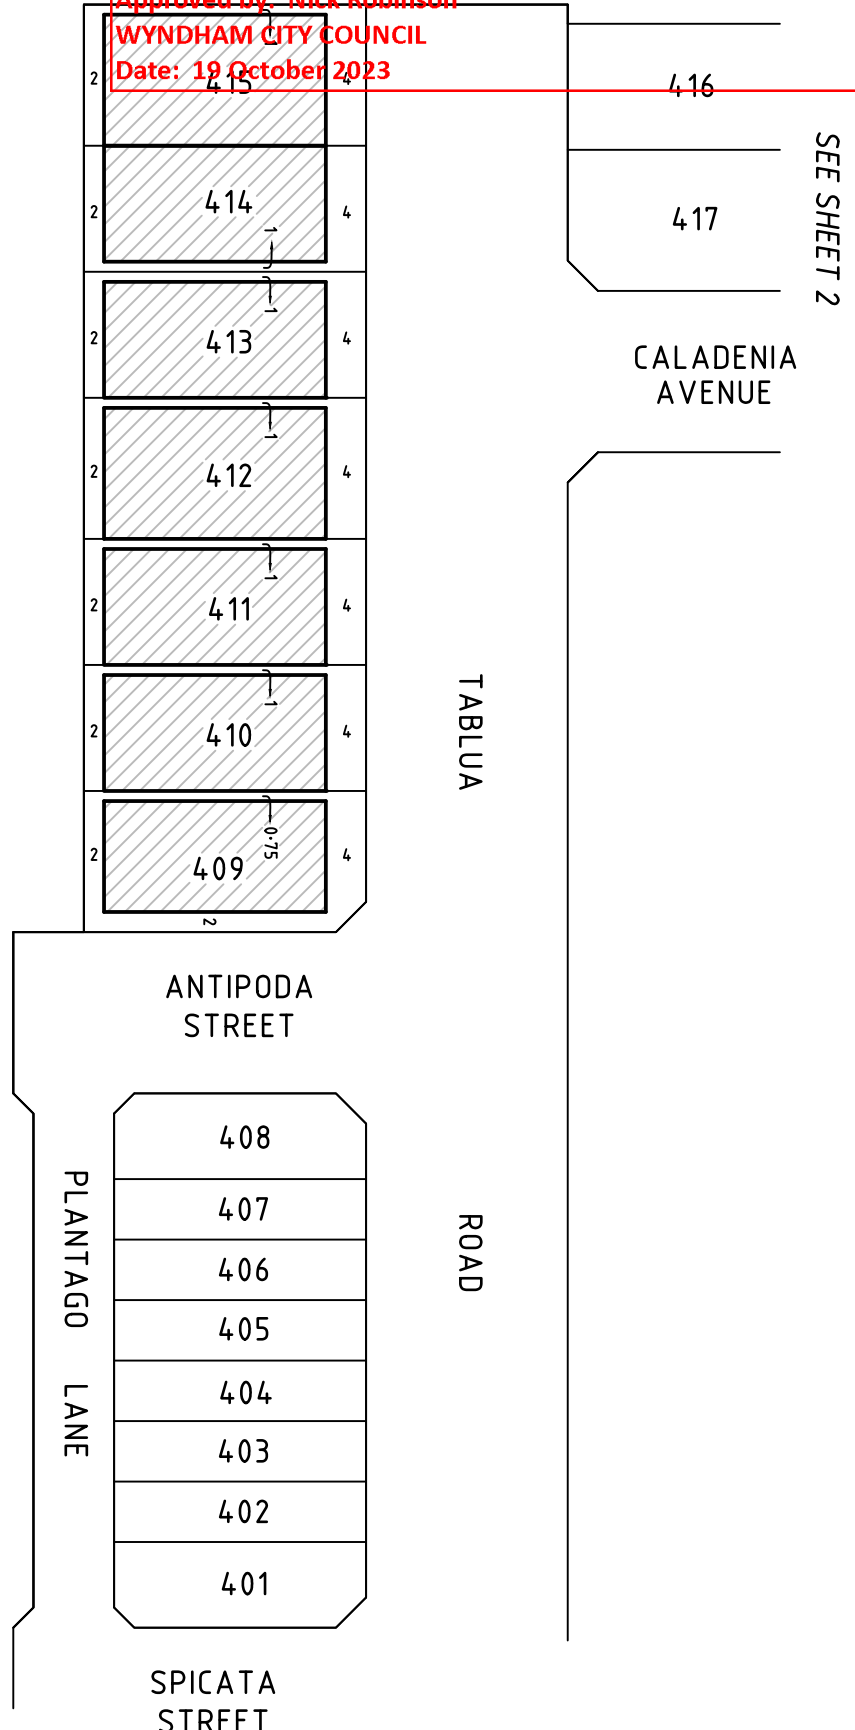

 **Beveridge Williams**  
development & environment consultants  
Melbourne ph : 03 9524 8888  
www.beveridgewilliams.com.au


Ref: 2001497/4  
2001497-04-BE-VC.dwg

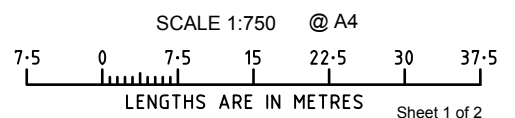


**BUILDING ENVELOPES  
PS904396G - STAGE 4  
UNITY PARK - TARNEIT**

**PLAN / DOCUMENT AS REQUIRED UNDER CONDITION OF PERMIT  
PLANNING AND ENVIRONMENT ACT 1987  
WYNDHAM PLANNING SCHEME**

Permit No: WYP11430/19.22  
Condition No: 3  
Sheet: 2 of 2  
Approved by: Nick Robinson  
WYNDHAM CITY COUNCIL  
Date: 19 October 2023

 BUILDING ENVELOPE ZONE

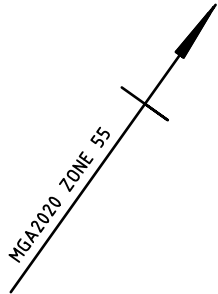

SEE SHEET 1

